


WIDE LAWN AREA

WIDE LAWN AREA

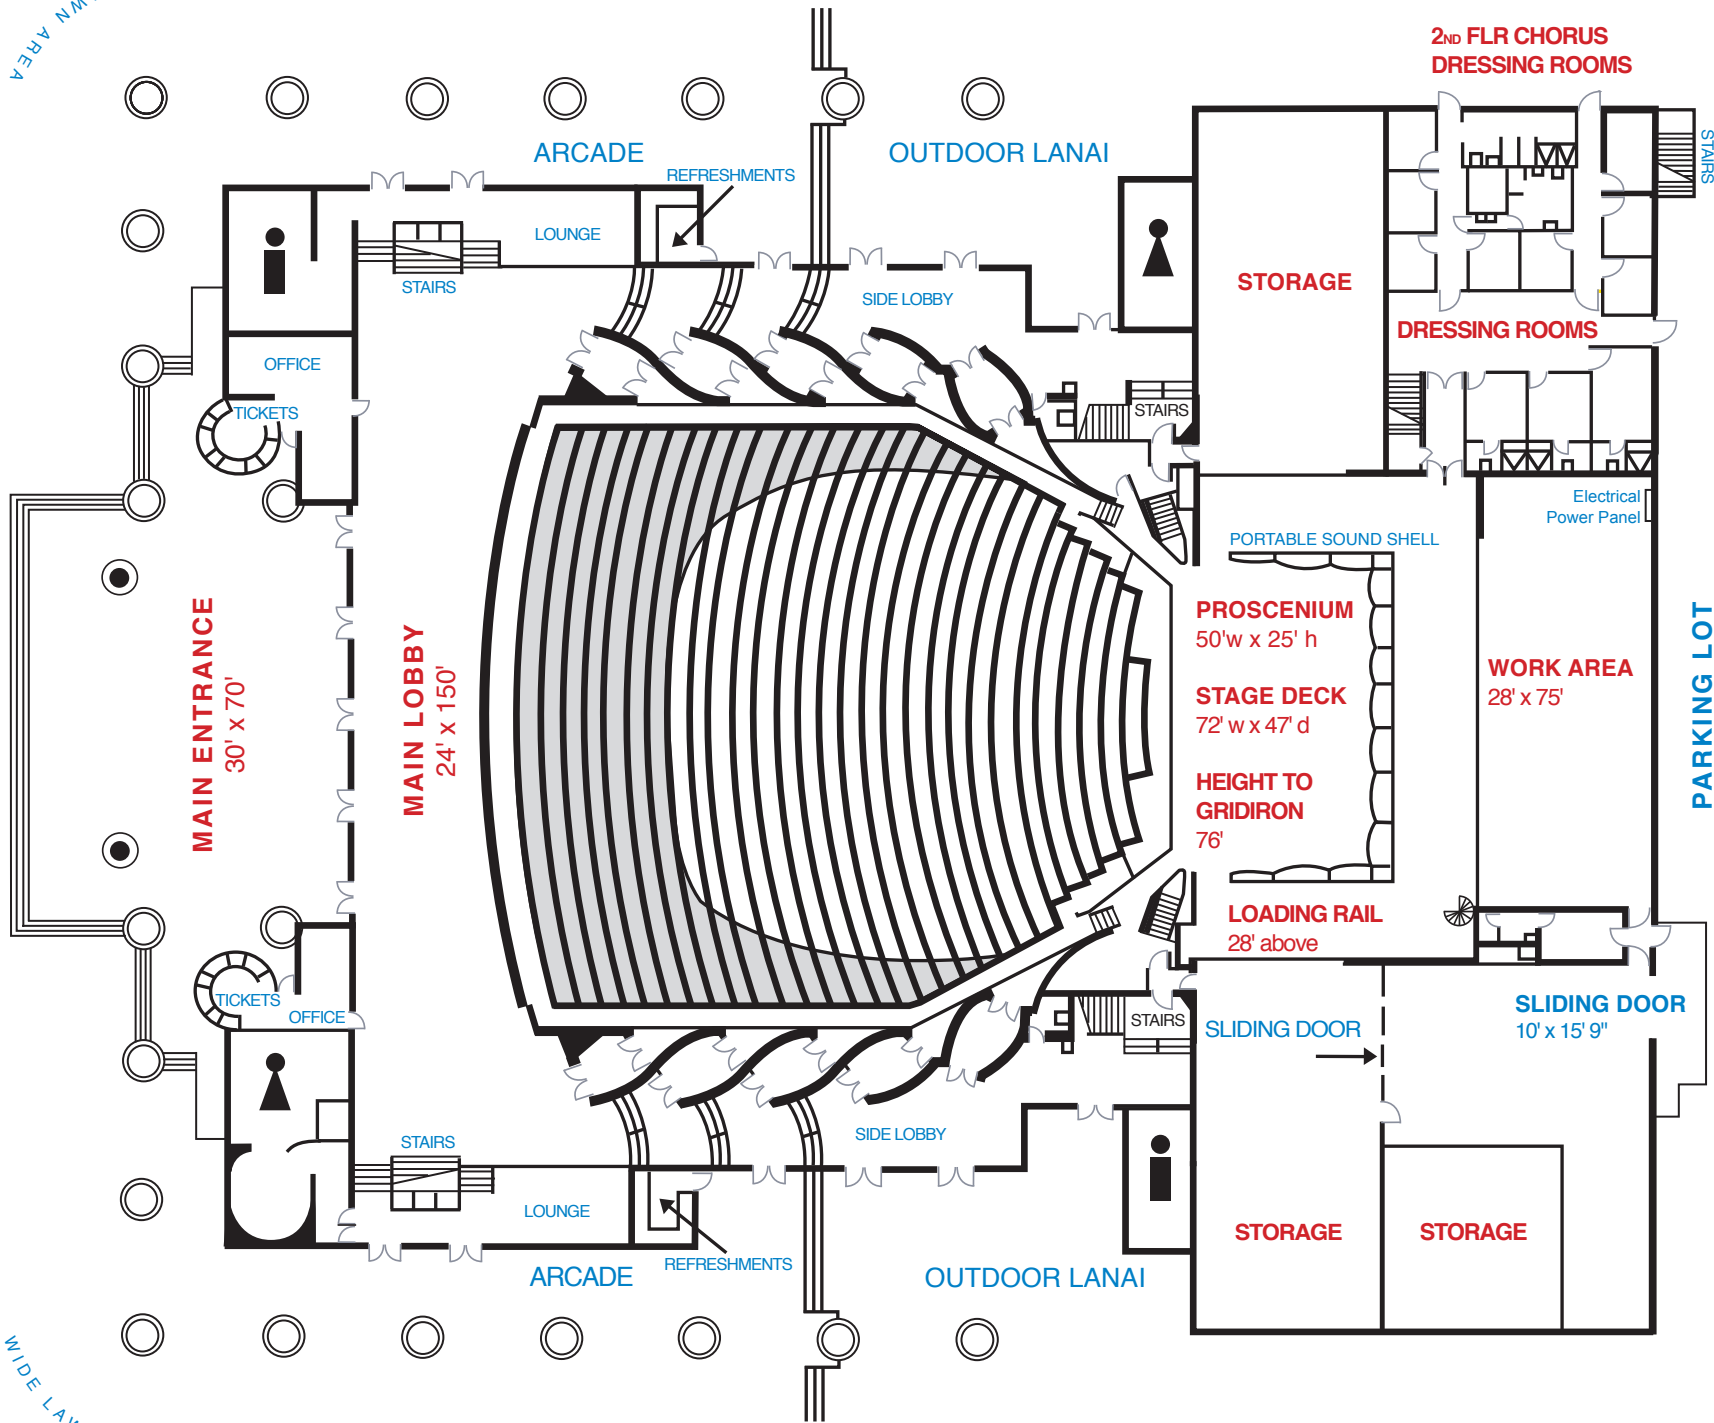

MAIN ENTRANCE
30' x 70'

MAIN LOBBY
24' x 150'

PROSCENIUM
50'w x 25' h

STAGE DECK
72' w x 47' d

HEIGHT TO GRIDIRON
76'

LOADING RAIL
28' above

WORK AREA
28' x 75'

2ND FLR CHORUS DRESSING ROOMS

DRESSING ROOMS

STORAGE

STORAGE

STORAGE

PARKING LOT

SLIDING DOOR
10' x 15' 9"

ARCADE

OUTDOOR LANAI

ARCADE

OUTDOOR LANAI

OFFICE

TICKETS

TICKETS

OFFICE

LOUNGE

REFRESHMENTS

LOUNGE

REFRESHMENTS

SIDE LOBBY

SIDE LOBBY

STAIRS

STAIRS



STAIRS

Electrical Power Panel

PORTABLE SOUND SHELL